


Seal Beach Cottage Elevation

© 2016

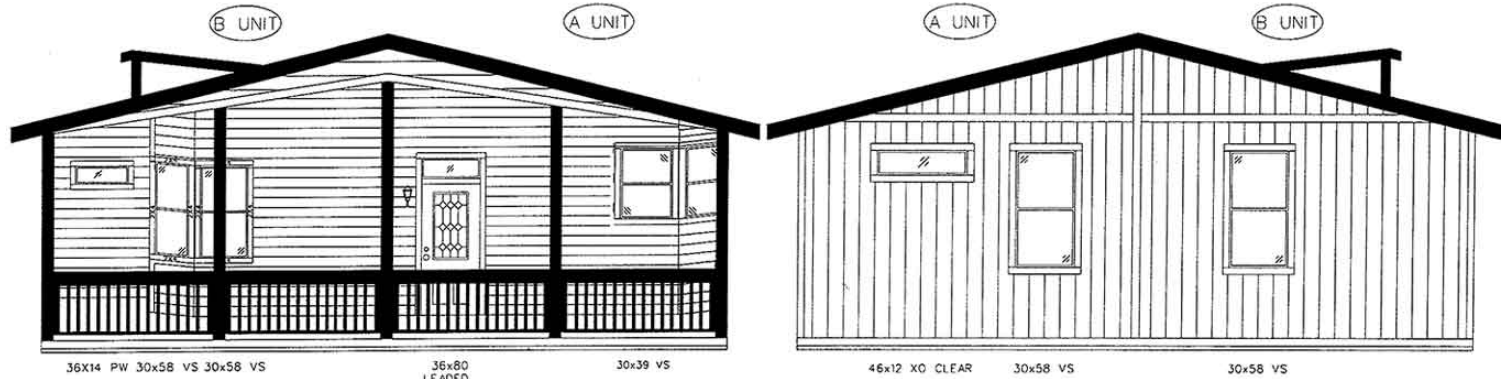

36X14 PW 30x58 VS 30x58 VS

36x80
LEADED
36X14 P.W

30x39 VS

46x12 XO CLEAR

30x58 VS

30x58 VS

FRONT ELEVATION

REAR ELEVATION



46x58 VS


36x58 VS

36X14 P.W
36X80
SFD
NO/GRIDS

36x58 VS

30x58 VS 30x58 VS

FRONT

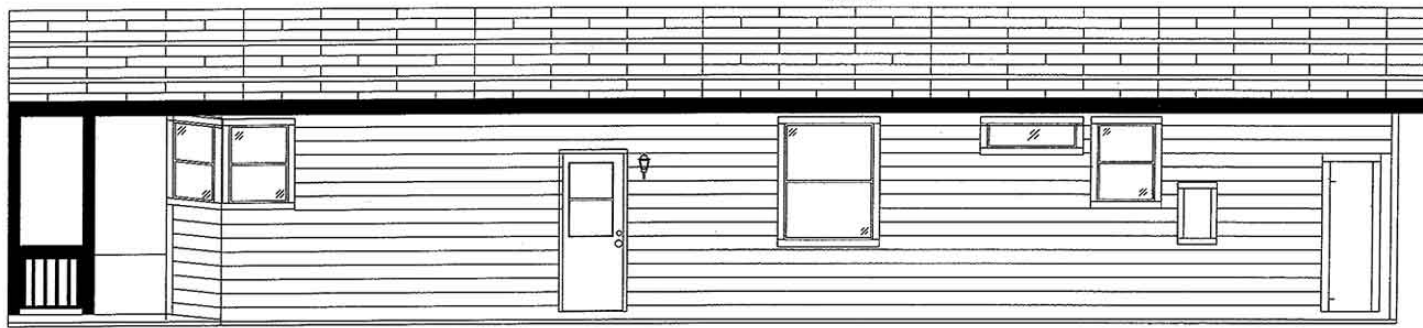

30x39 VS 30x39 VS

32x80

46x58 VS

46x12 XO CLEAR

30X39
VS OBS

MAIN

24x76